




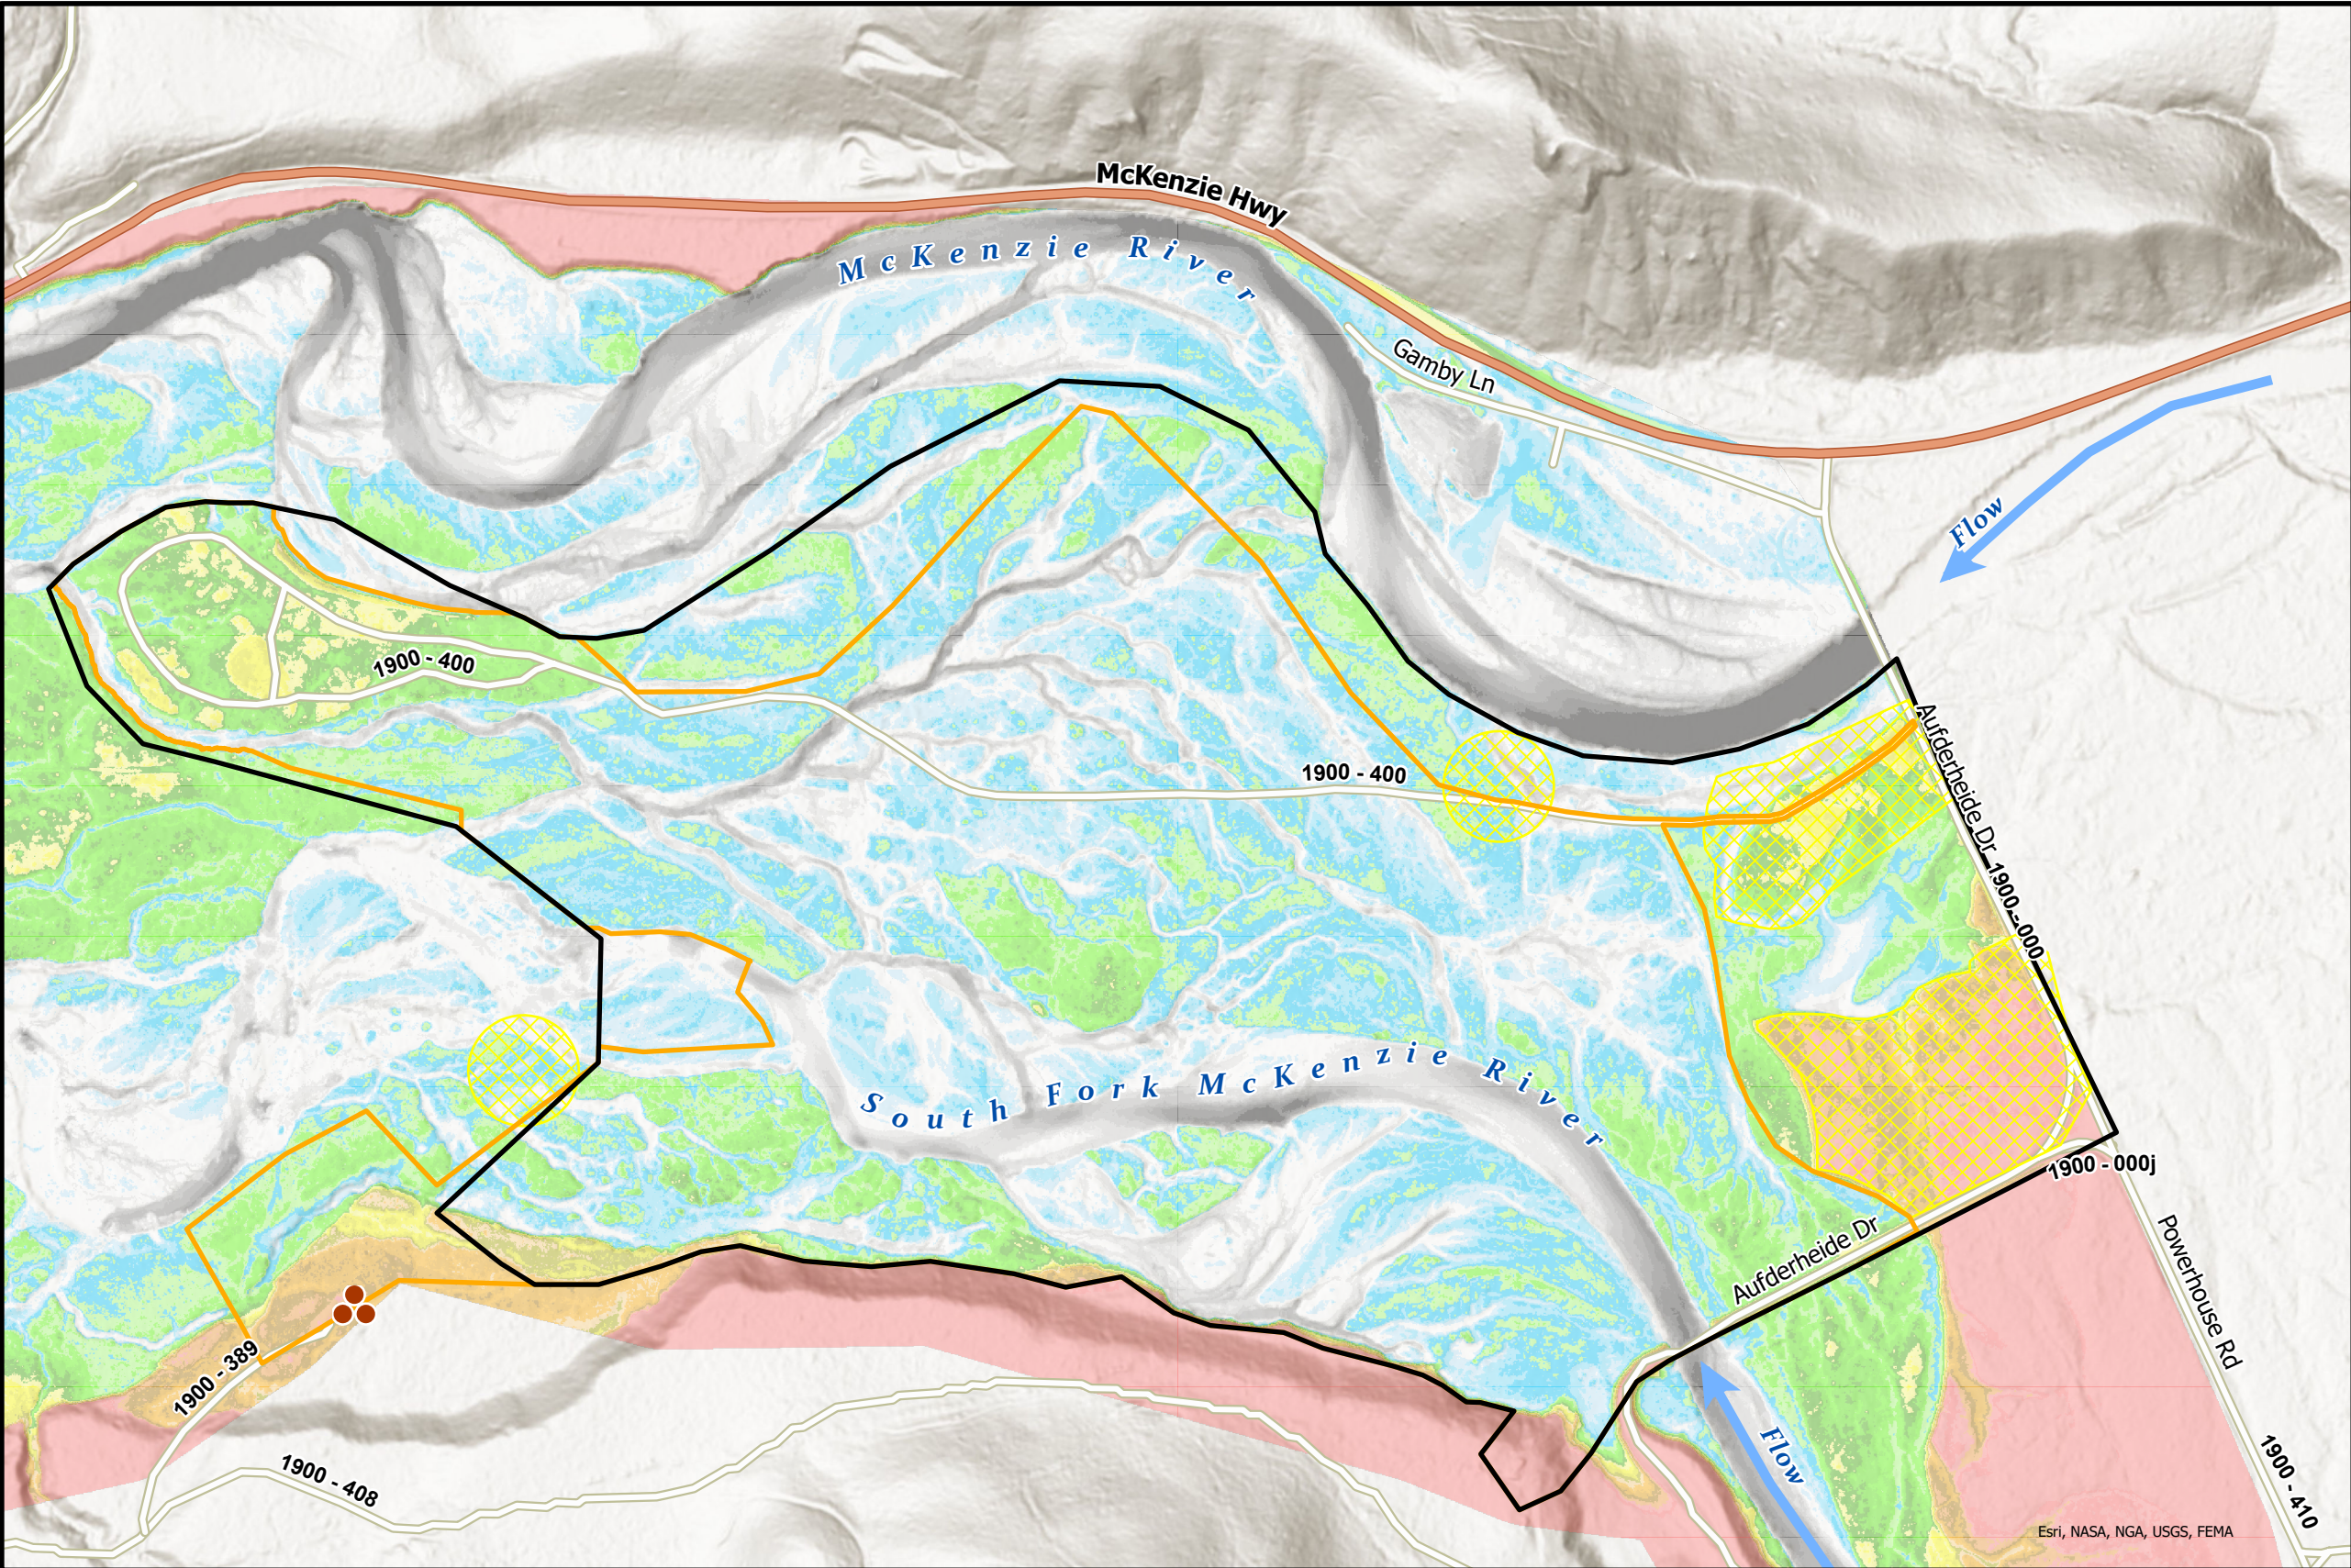

LEGEND


- Phase 3 Project Area
- Phase 3 Potential Ground Disturbance
- Work Avoidance Areas
- Log Decks
- Highway
- Road

Elevation Relative to Geomorphic Grade Line (ft)

-20 - -9
-9 - -8
-8 - -7
-7 - -6
-6 - -5
-5 - -4
-4 - -3
-3 - -2
-2 - -1
-1 - 0
0 - 1
1 - 2
2 - 3
3 - 4
4 - 5
5 - 6
6 - 7
7 - 8
8 - 9
9 - 10
10 - 11
11 - 12
12 - 13
13 - 14
14 - 15
15 - 16
16 - 17
17 - 18
18 - 19
19 - 371

0 500 1,000 Feet

Esri, NASA, NGA, USGS, FEMA

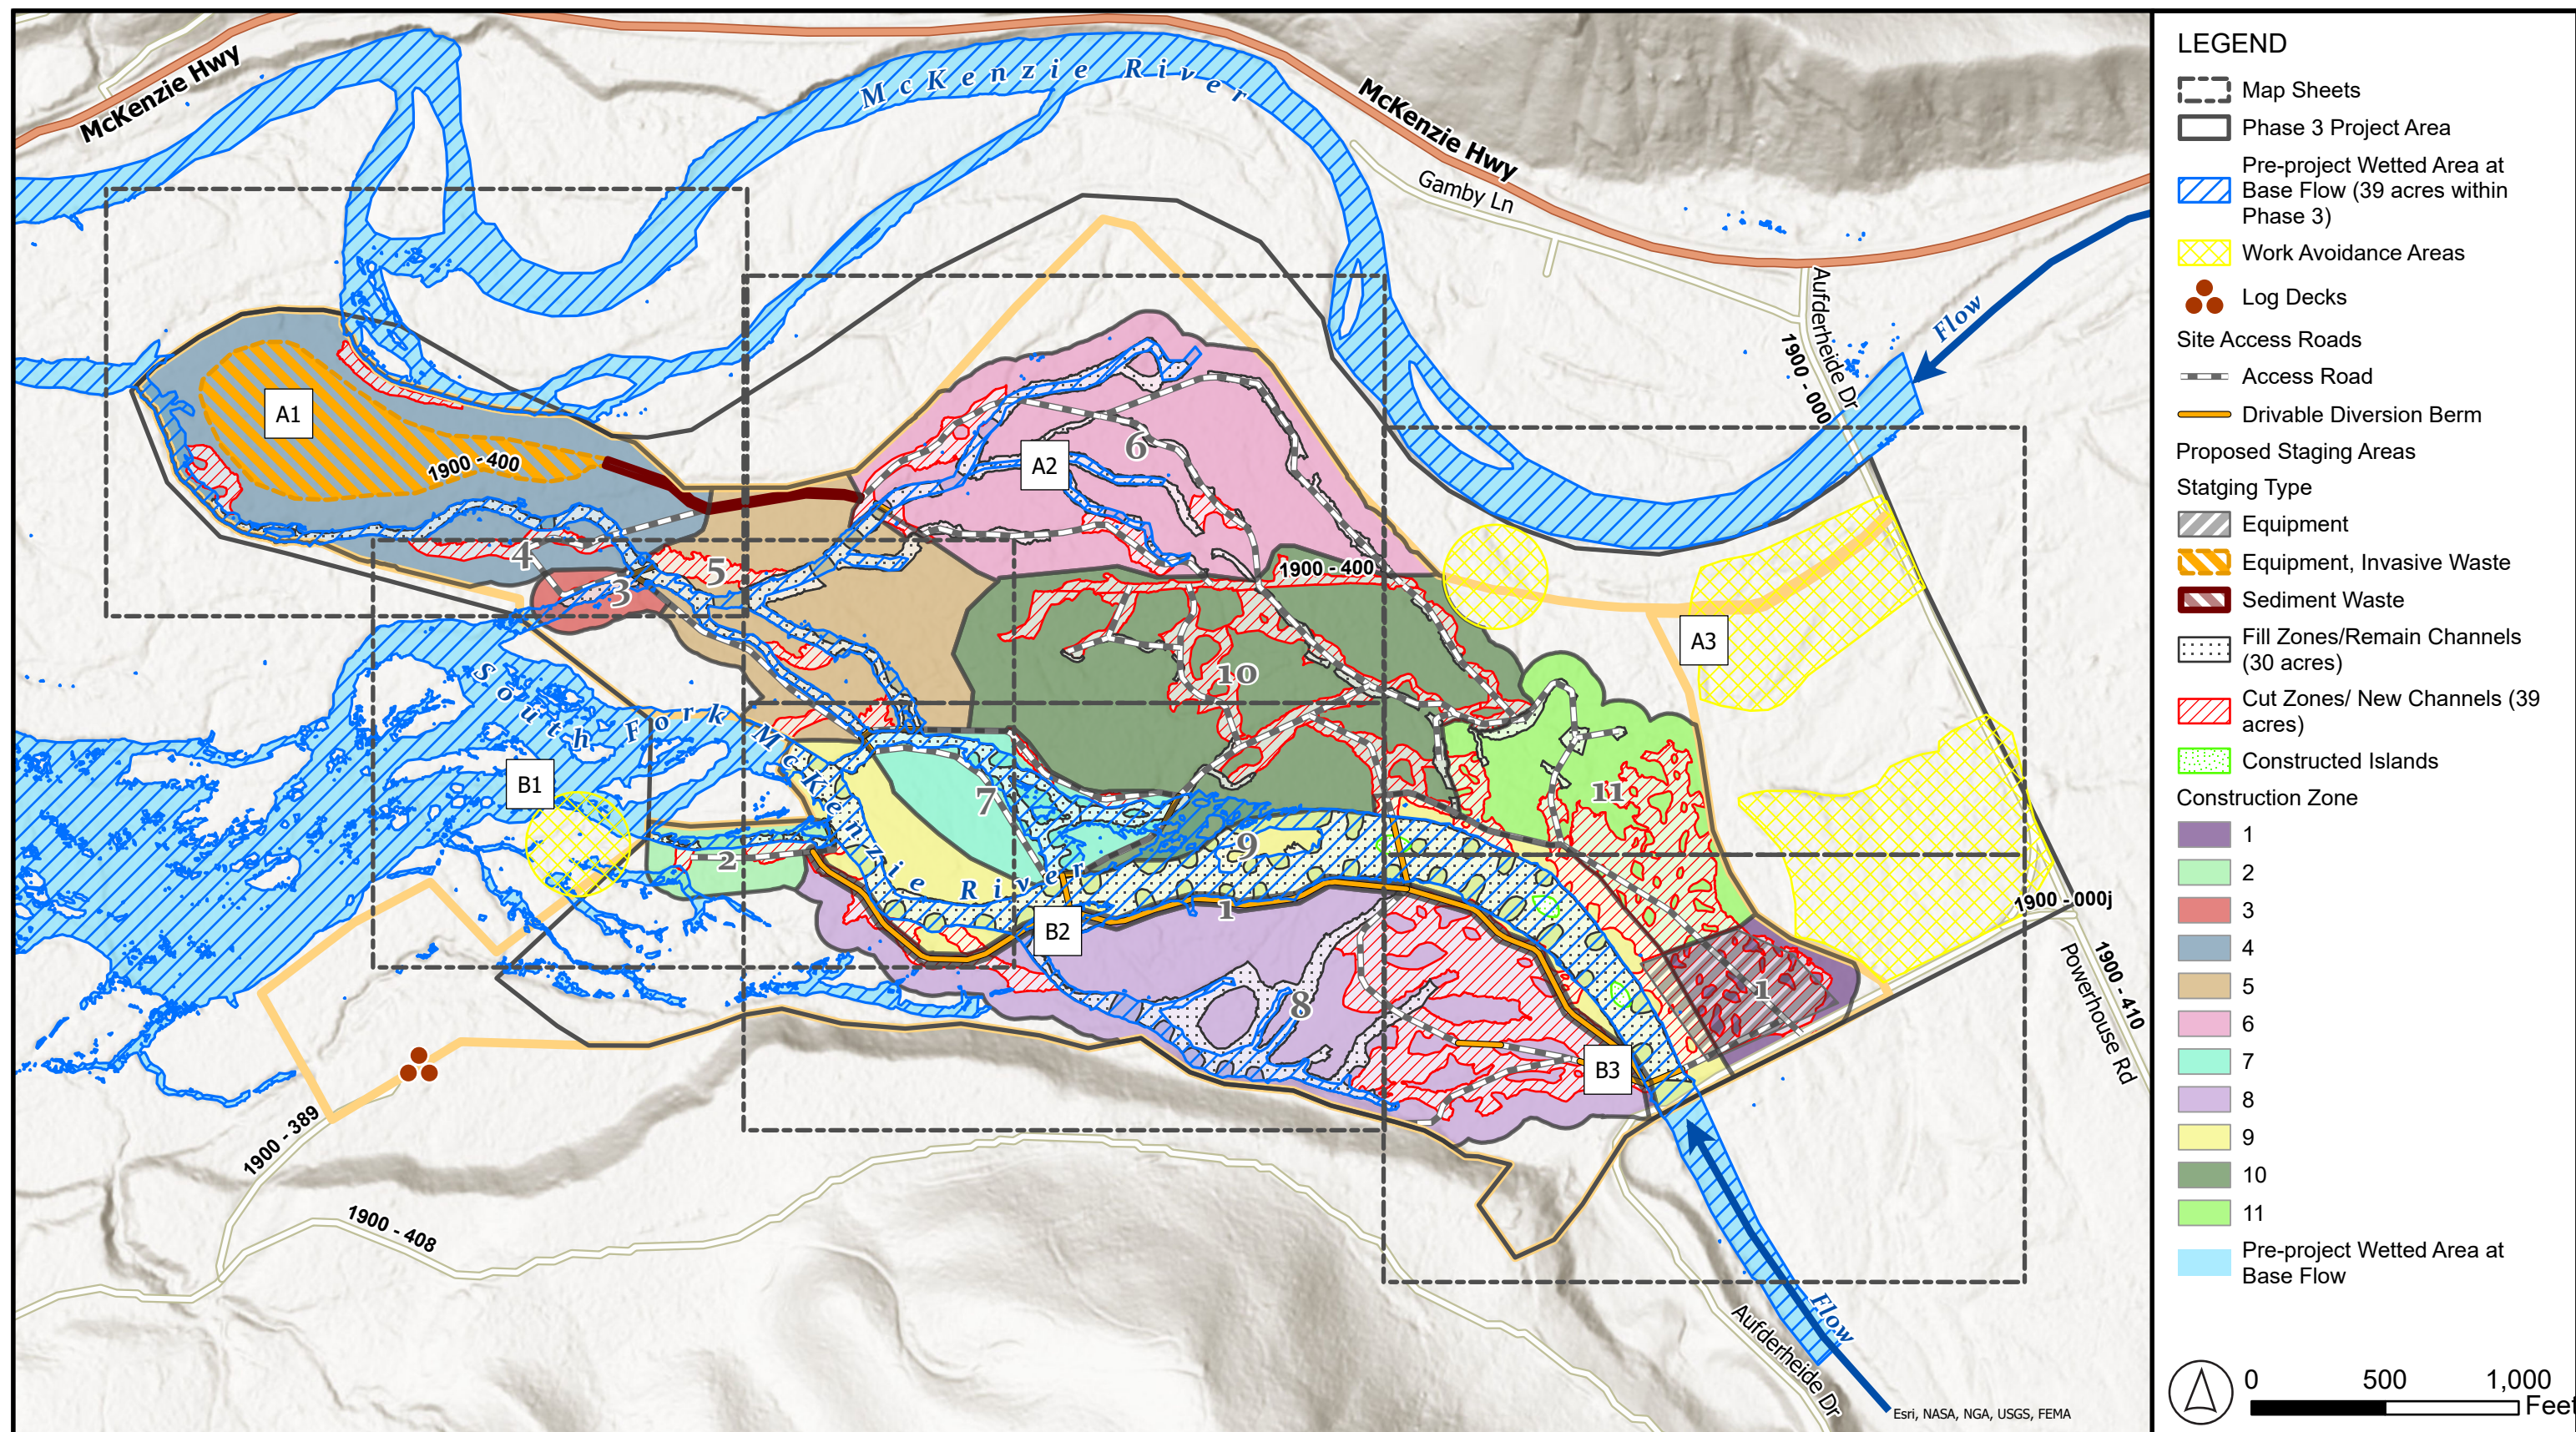

DR
DRAWN

KM
DESIGNED

JT, LC, JB
CHECKED

12/04/2025
DATE

LOWER SOUTH FORK MCKENZIE RIVER VALLEY RECONNECTION PROJECT PHASE 3



PROPOSED SITE PLAN AND SHEET INDEX

SHEET

3 OF 15