

DR
DRAWN

KM
DESIGNED

JT, LC, JB
CHECKED

12/04/2025
DATE

LOWER SOUTH FORK MCKENZIE RIVER VALLEY RECONNECTION PROJECT PHASE 3



for the greatest good

PROPOSED SITE PLAN
MAP SHEETS
EXISTING CONDITIONS

SHEET A1

DETAIL
4 OF 15



DR
DRAWN

KM
DESIGNED

JT, LC, JB
CHECKED

12/04/2025
DATE


LOWER SOUTH FORK
MCKENZIE RIVER VALLEY
RECONNECTION PROJECT
PHASE 3



PROPOSED SITE PLAN
MAP SHEETS
EXISTING CONDITIONS

SHEET A2

DETAIL
5 OF 15

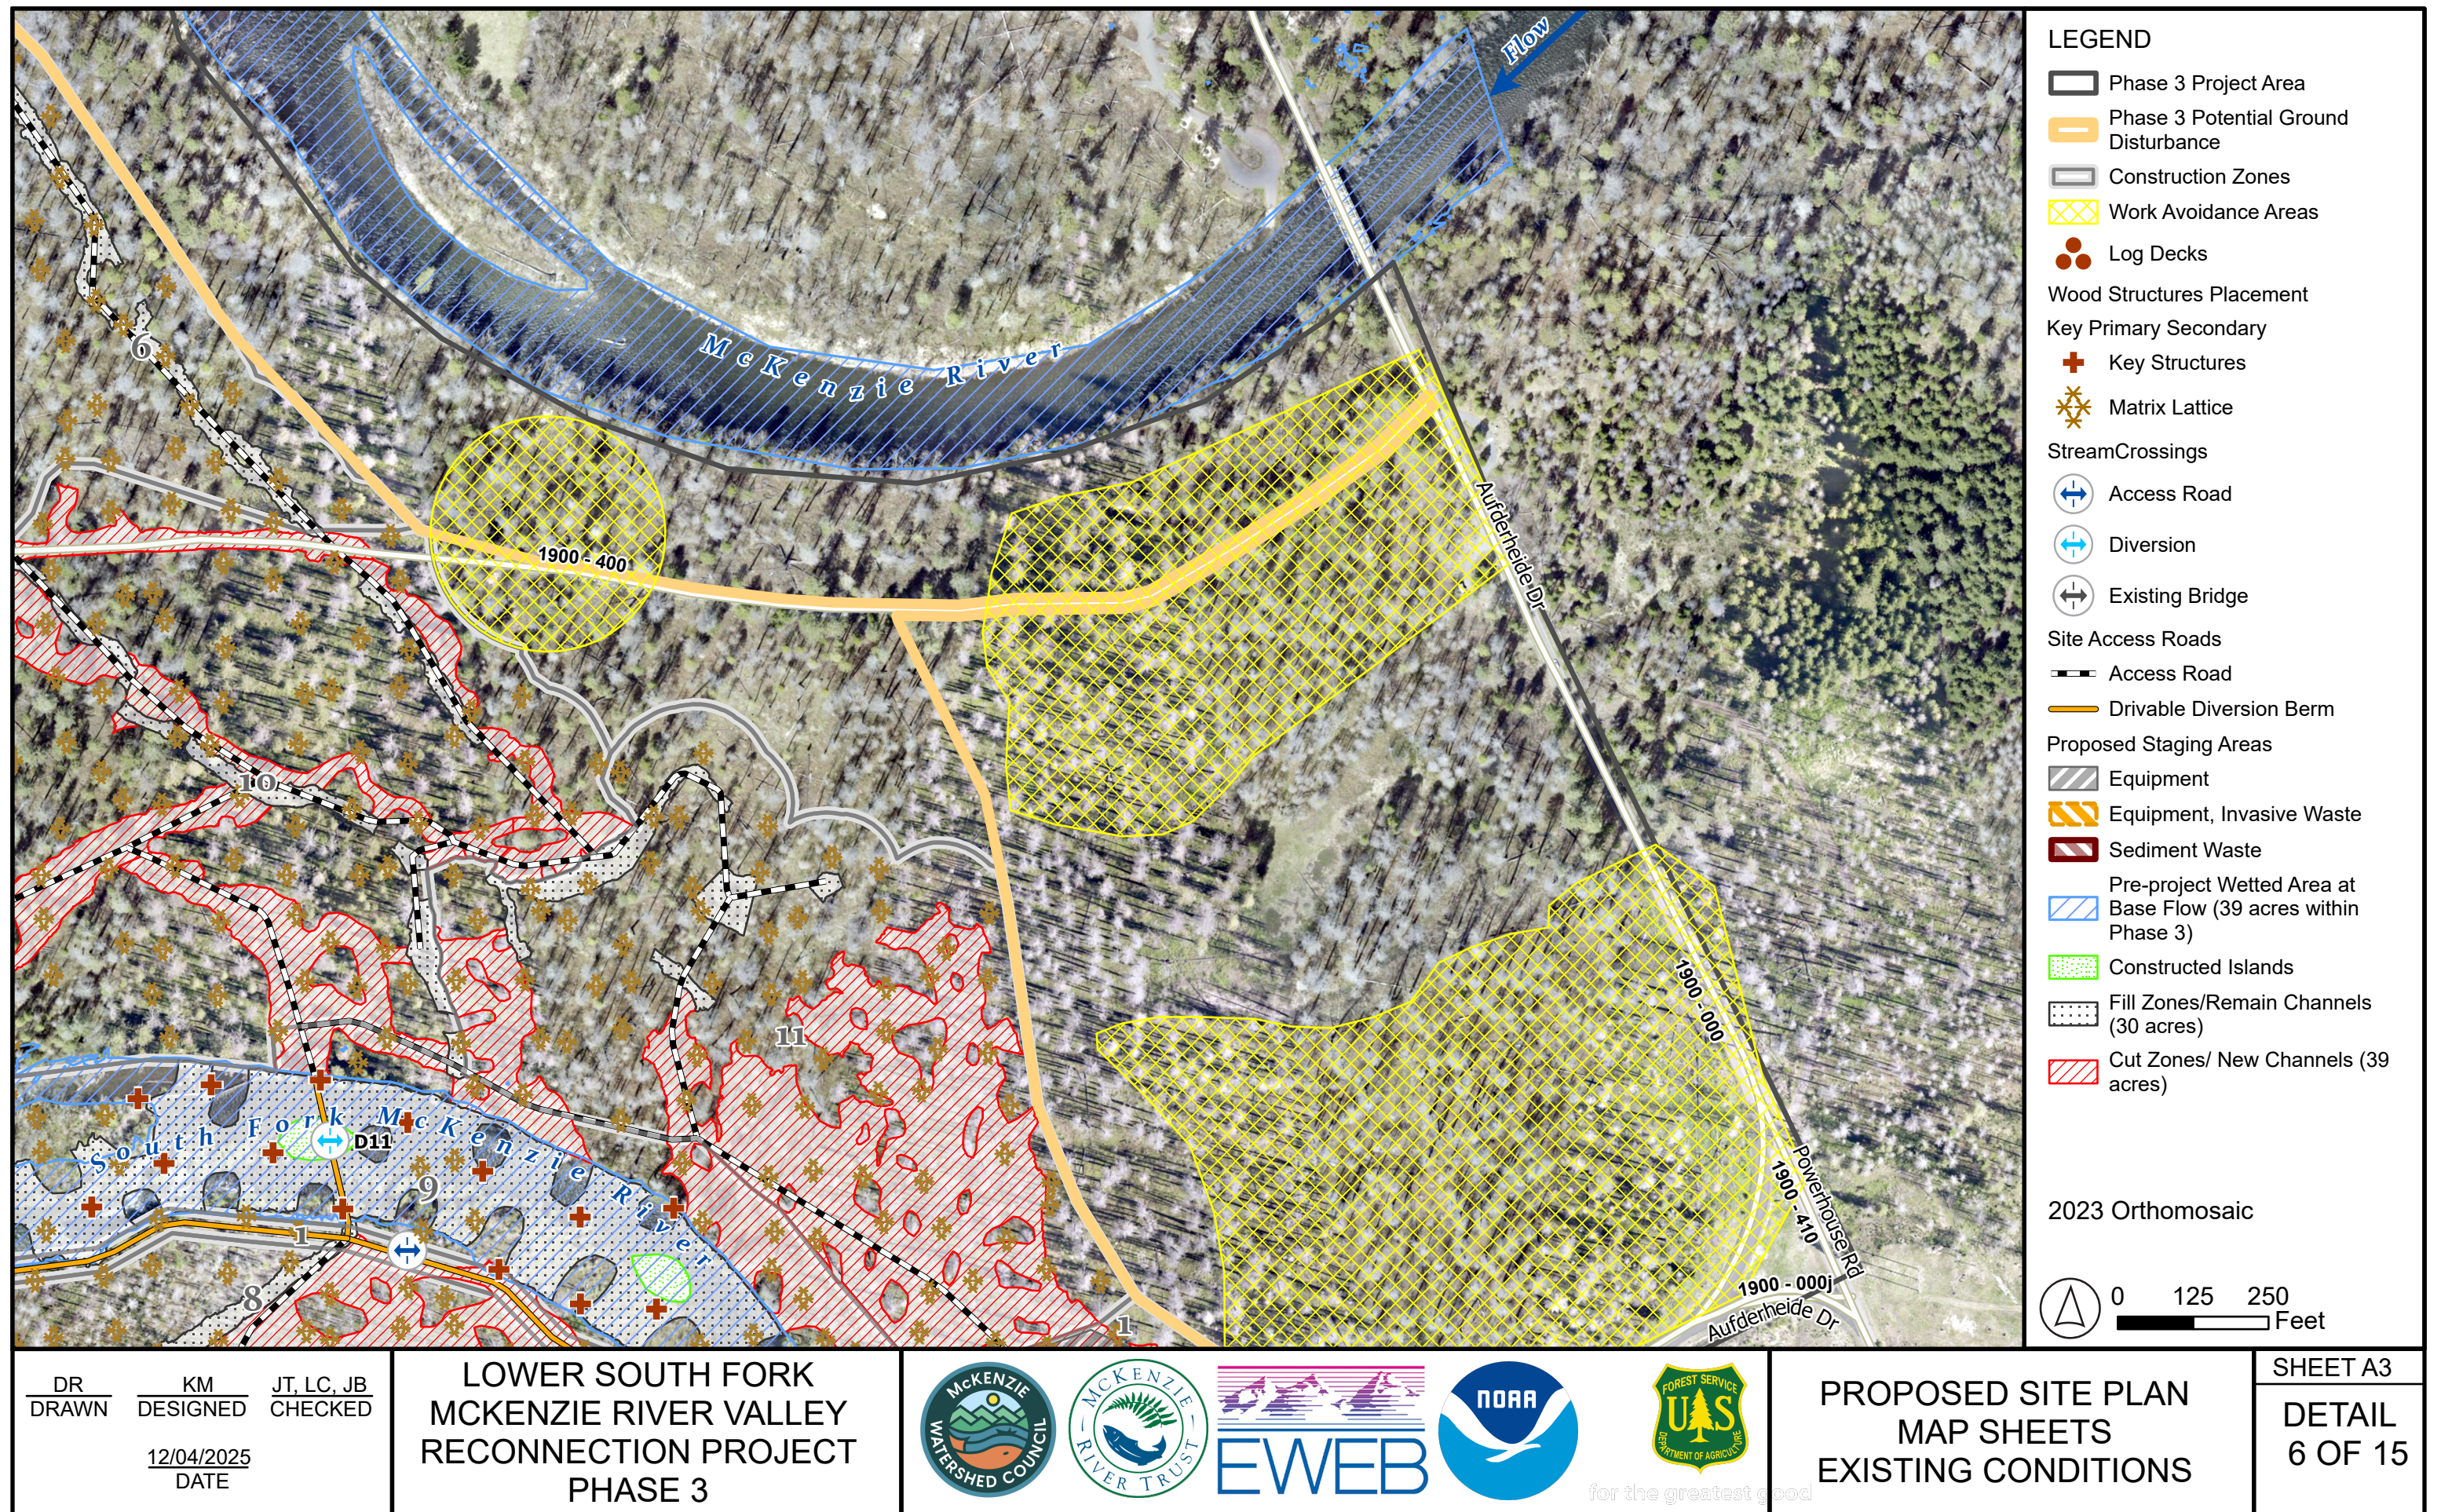



DR
DRAWN

KM
DESIGNED

JT, LC, JB
CHECKED


12/04/2025
DATE

LOWER SOUTH FORK MCKENZIE RIVER VALLEY RECONNECTION PROJECT PHASE 3



PROPOSED SITE PLAN
MAP SHEETS
EXISTING CONDITIONS

SHEET B1
DETAIL
7 OF 15

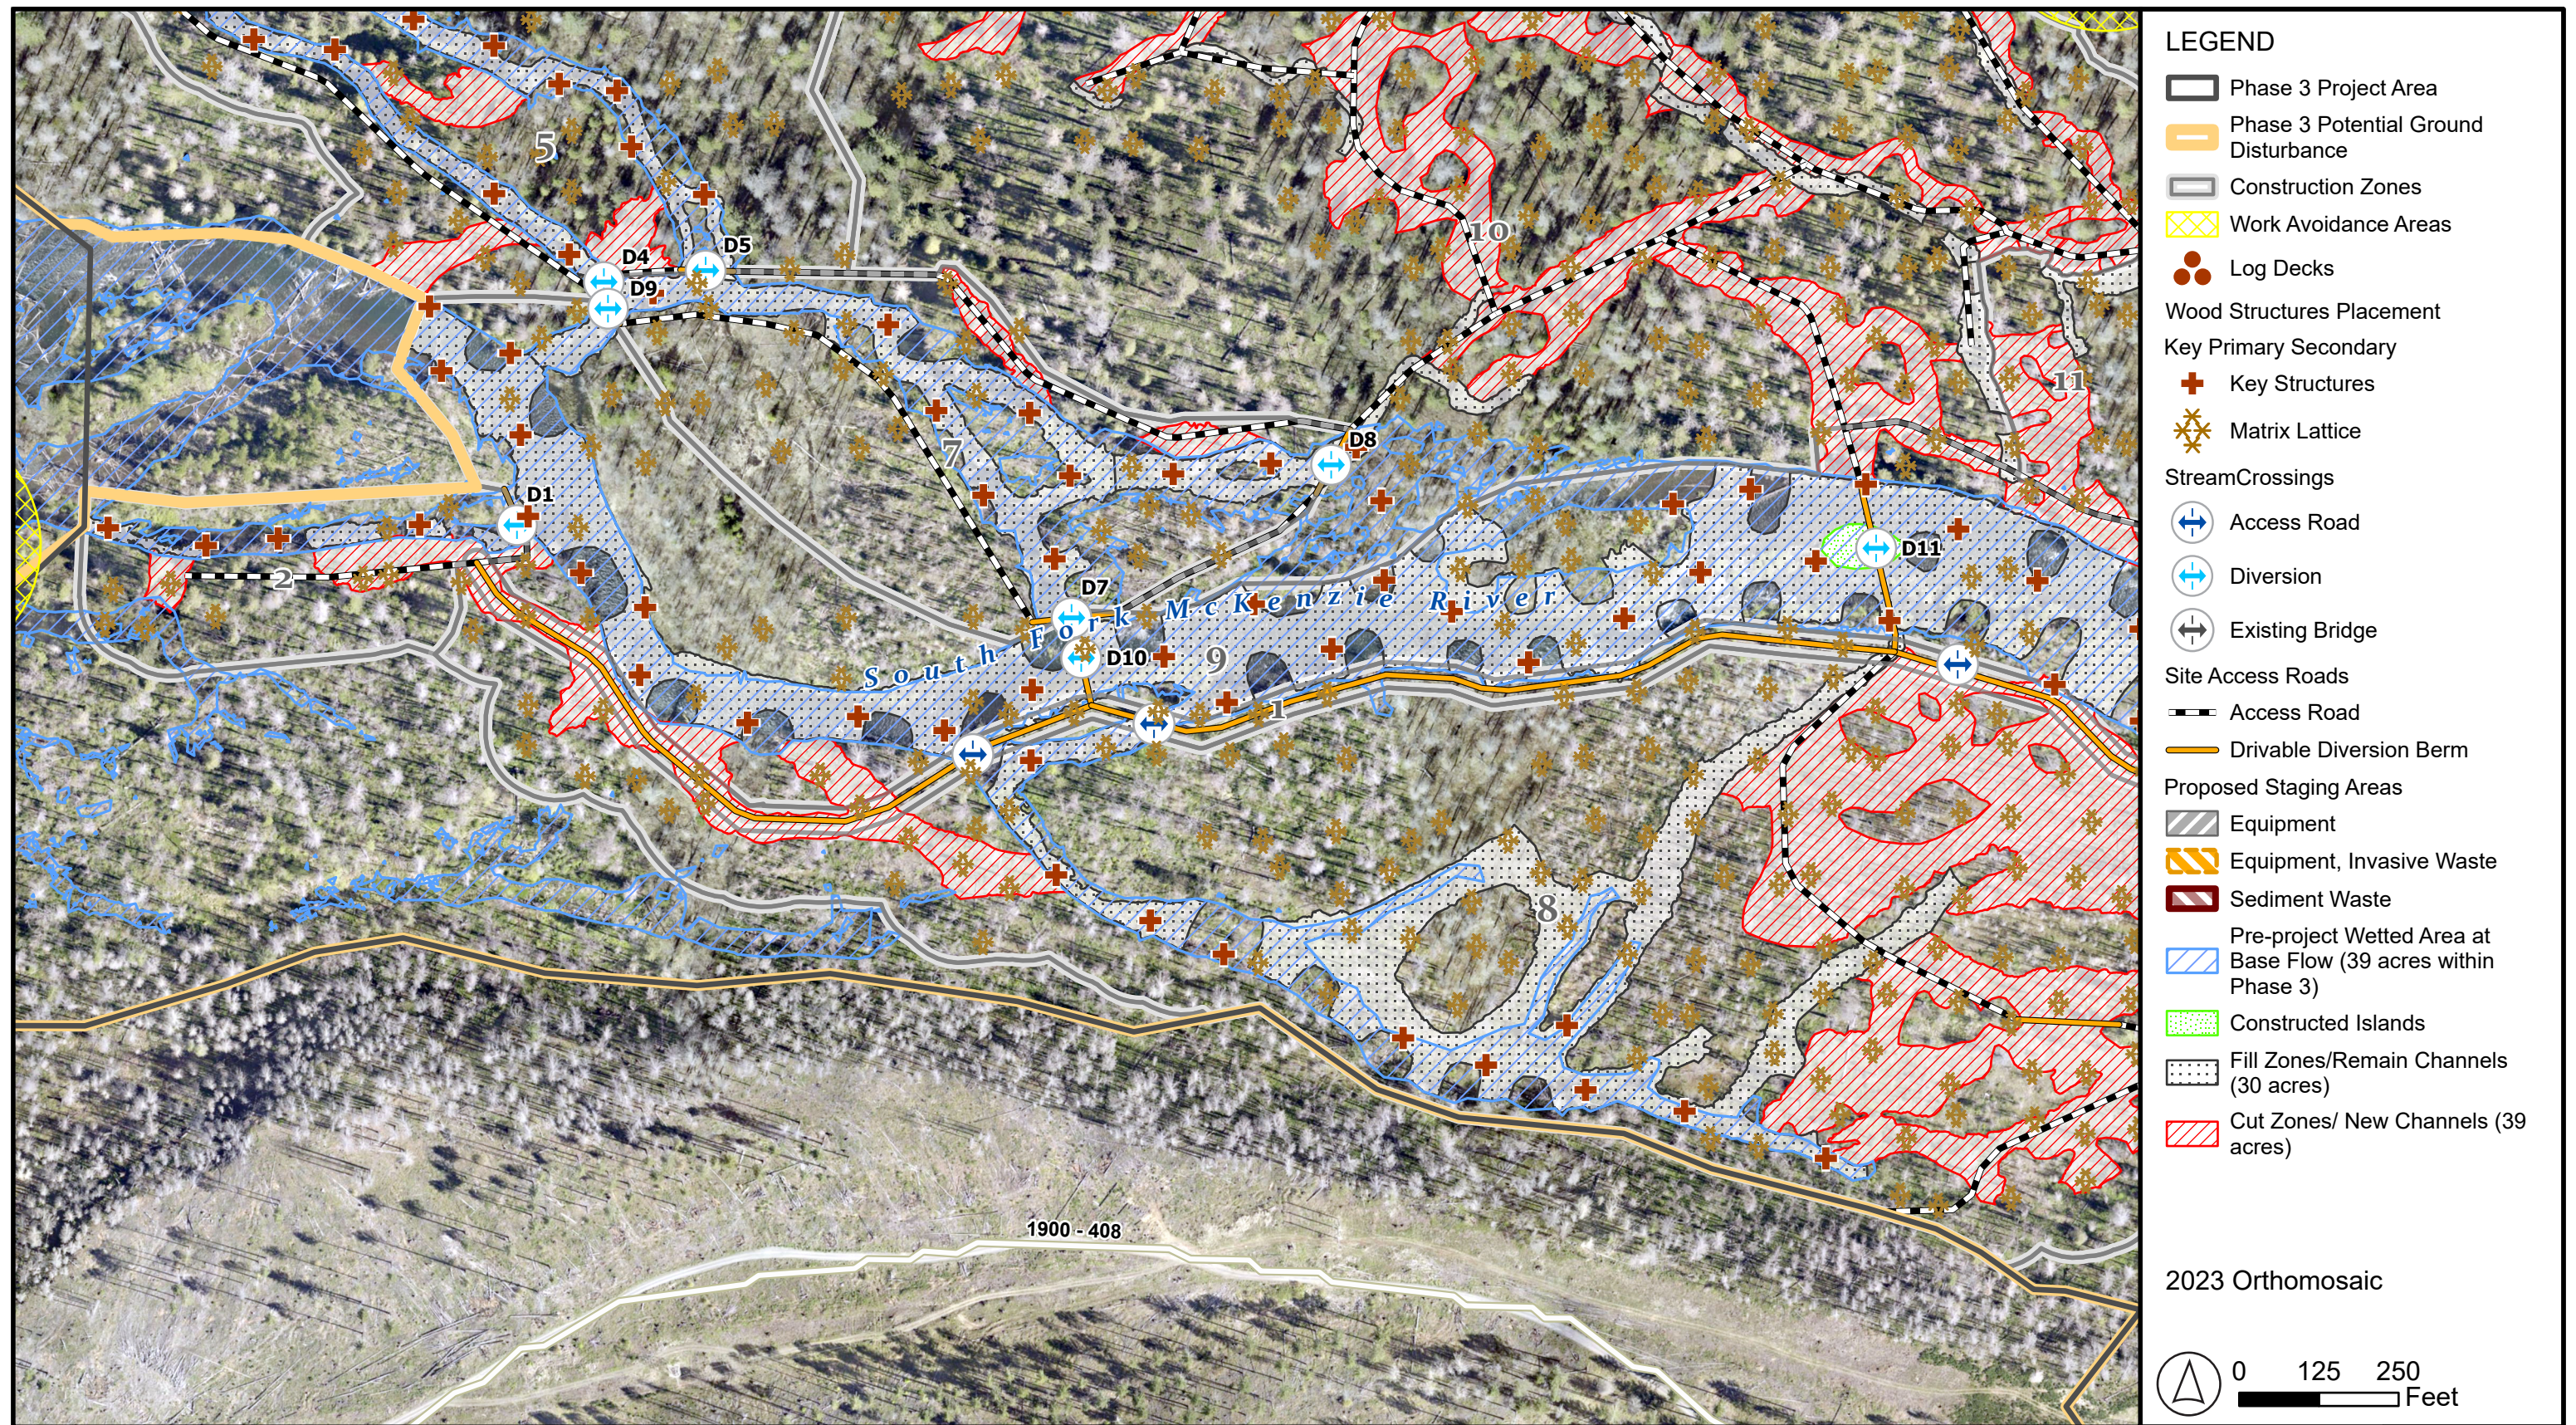

DR
DRAWN

KM
DESIGNED

JT, LC, JB
CHECKED

12/04/2025
DATE


LOWER SOUTH FORK
MCKENZIE RIVER VALLEY
RECONNECTION PROJECT
PHASE 3



PROPOSED SITE PLAN
MAP SHEETS
EXISTING CONDITIONS

SHEET B2

DETAIL
8 OF 15

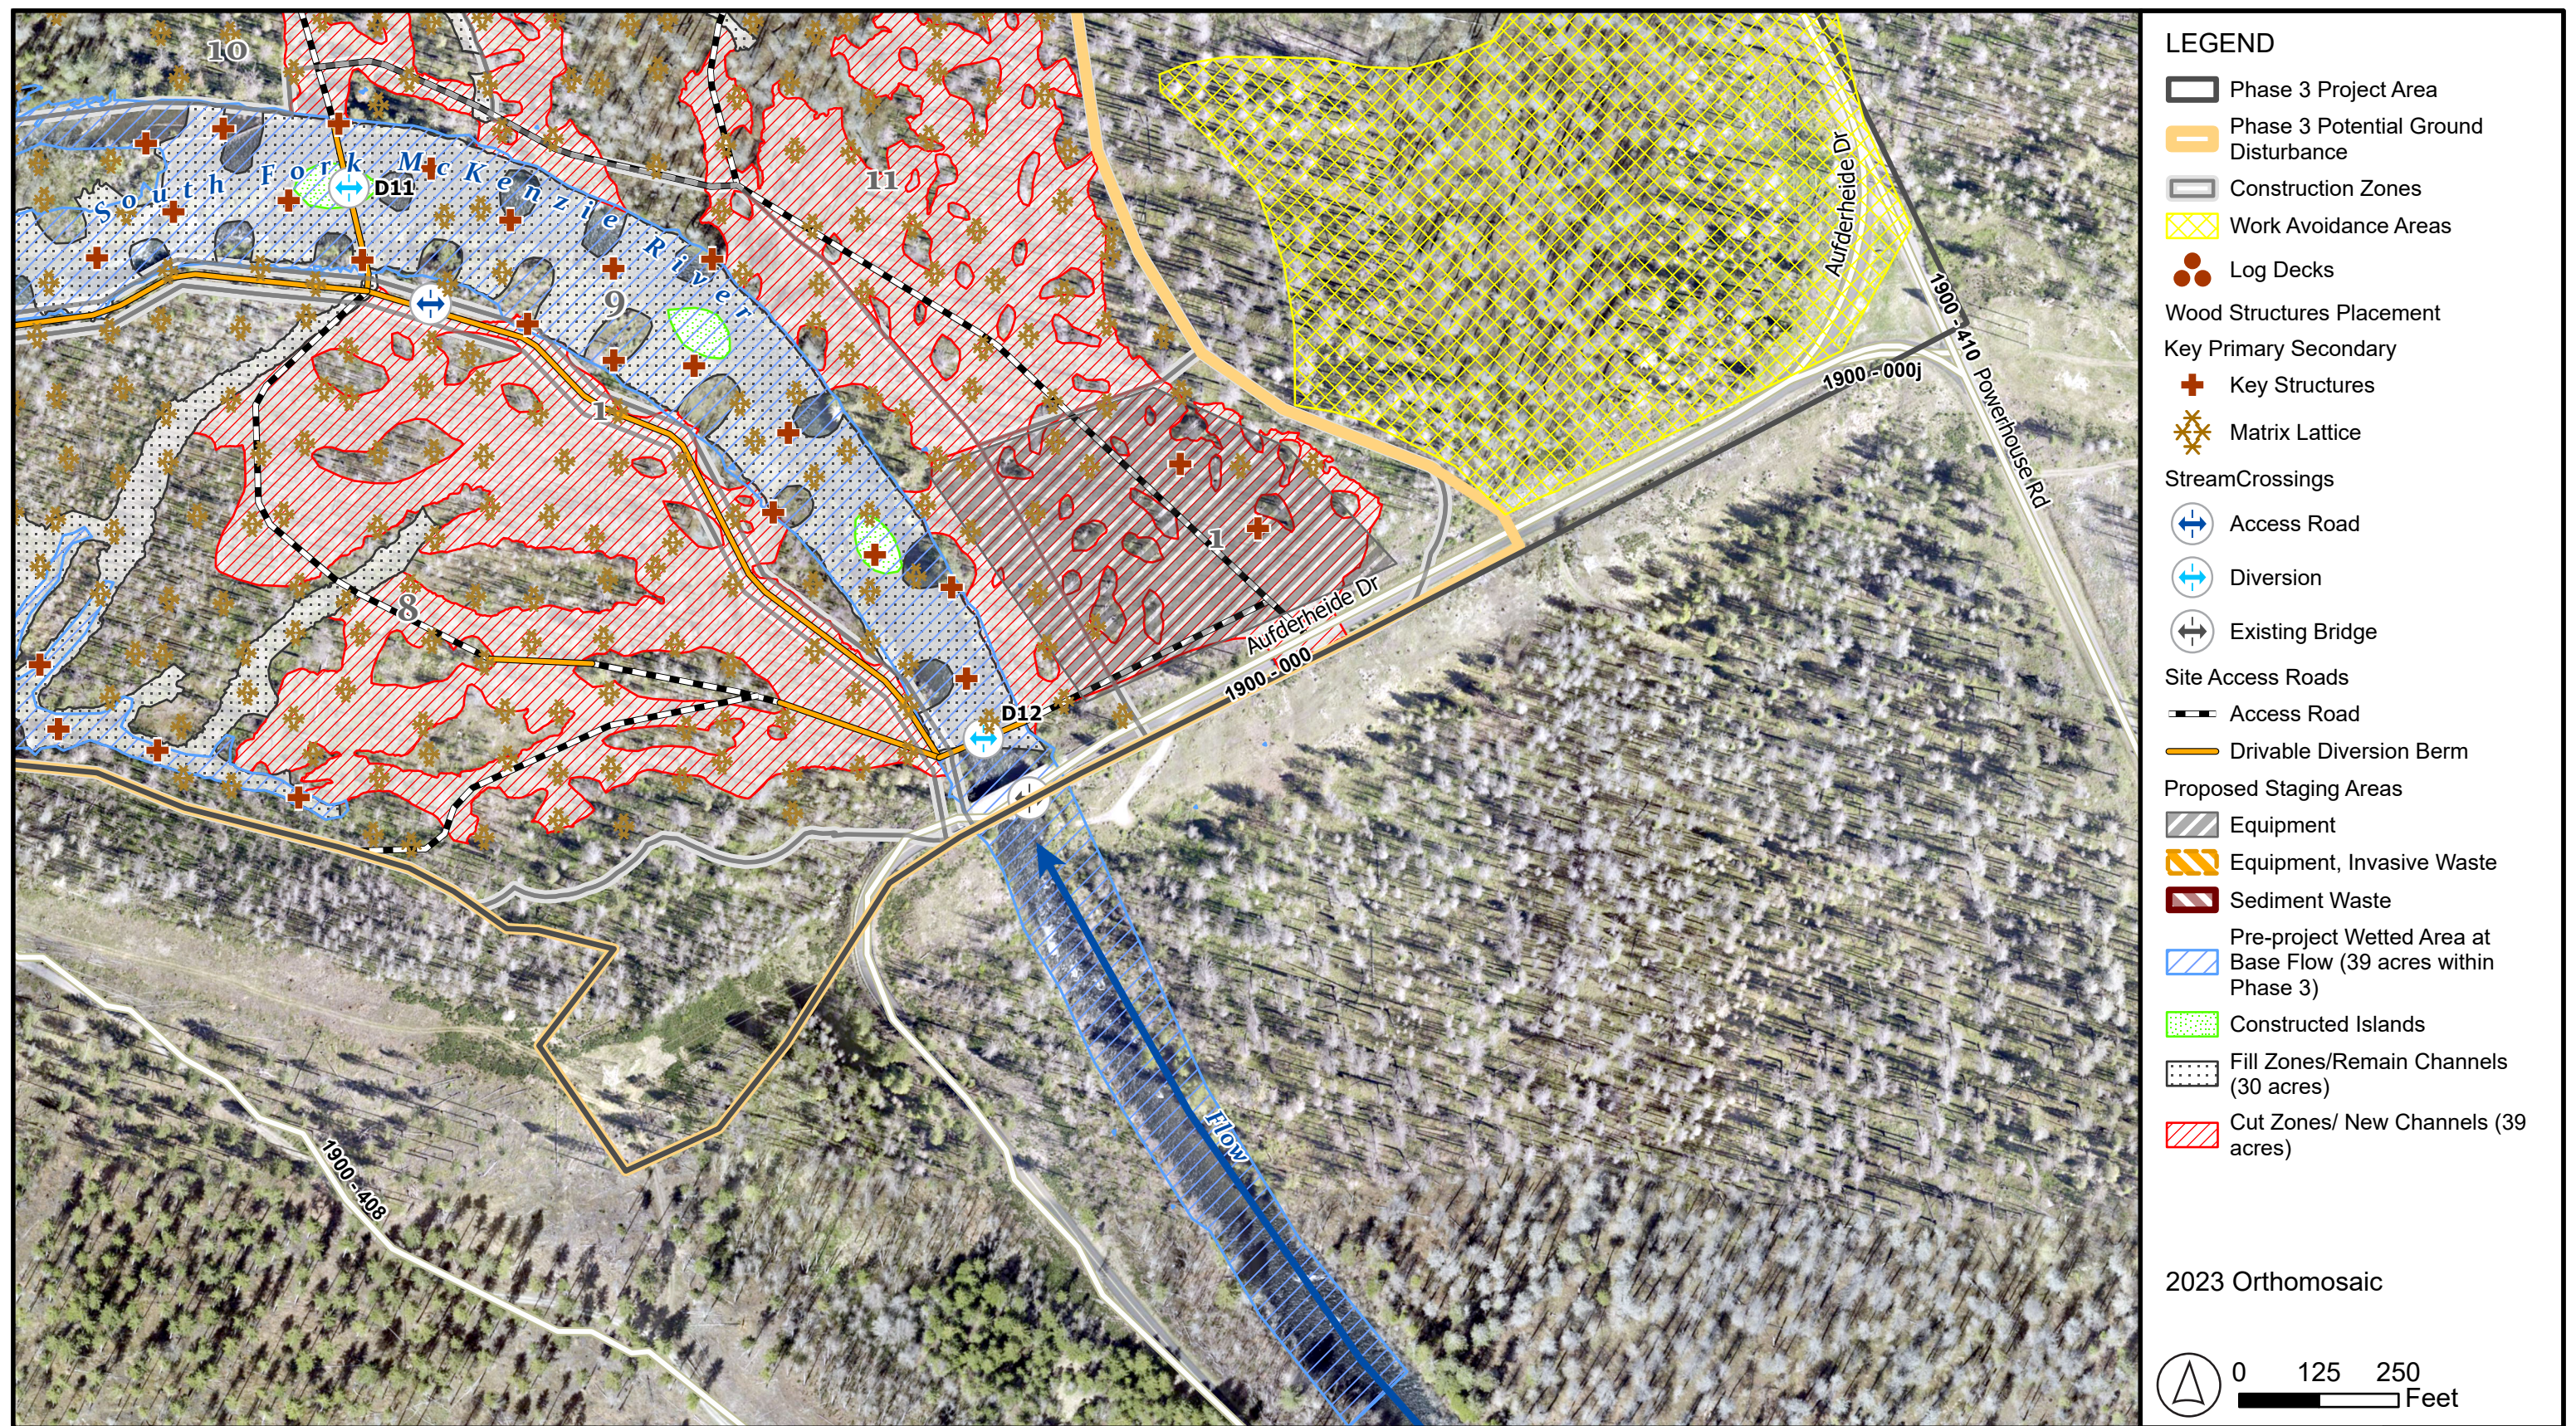

- LEGEND**
- Phase 3 Project Area
 - Phase 3 Potential Ground Disturbance
 - Construction Zones
 - Work Avoidance Areas
 - Log Decks
 - Wood Structures Placement
 - Key Primary Secondary
 - Key Structures
 - Matrix Lattice
 - StreamCrossings
 - Access Road
 - Diversion
 - Existing Bridge
 - Site Access Roads
 - Access Road
 - Drivable Diversion Berm
 - Proposed Staging Areas
 - Equipment
 - Equipment, Invasive Waste
 - Sediment Waste
 - Pre-project Wetted Area at Base Flow (39 acres within Phase 3)
 - Constructed Islands
 - Fill Zones/Remain Channels (30 acres)
 - Cut Zones/ New Channels (39 acres)

2023 Orthomosaic

0 125 250 Feet